

-NOTE-

This map is for Assessment purposes only.
It is not to be construed as portraying legal
ownership or divisions of land for purposes
of zoning or subdivision law.

FRESNO CITY BLOCKS

(25)


Tax Rate Area

5-005
5-023
5-190
5-216
5-227

468-28



1"=100'

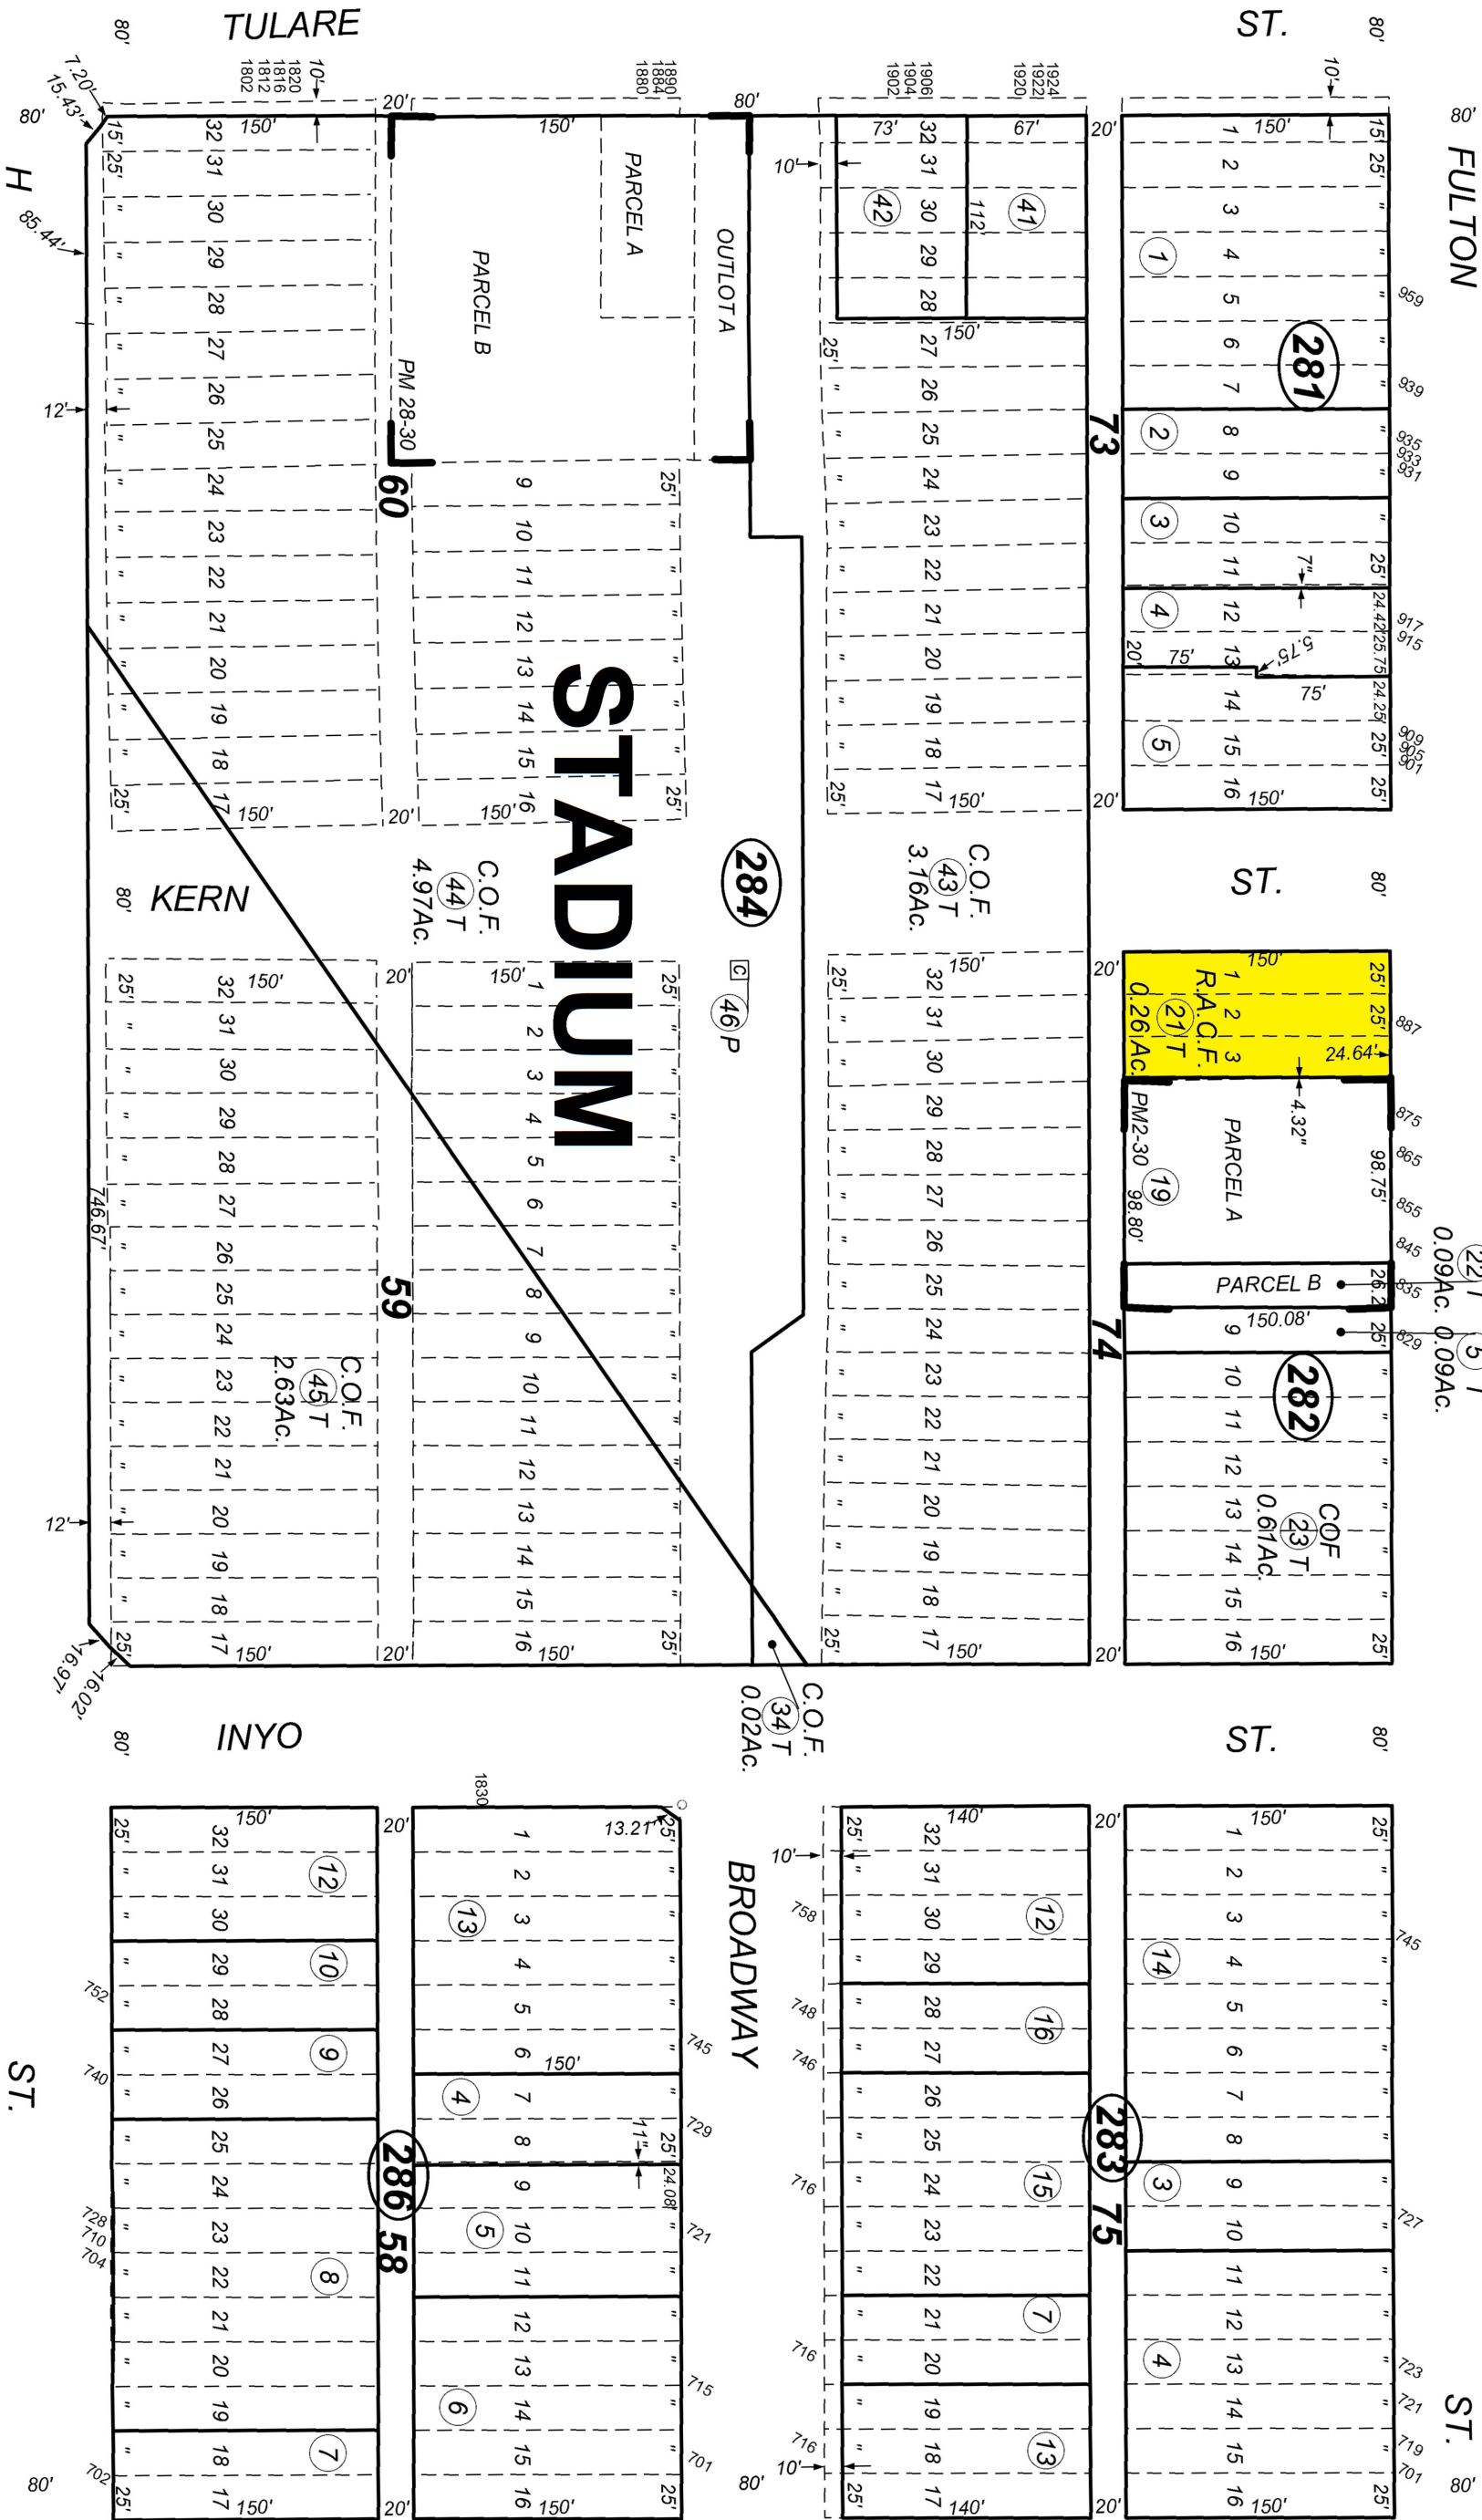

Bk.
466

Parcel Map No. 70-52 - Bk. 2, Pg. 30
Parcel Map No. 78-36 - Bk. 28, Pg. 30

Bk.
467

R.A.C.F. = REDEVELOPMENT AGENCY OF CITY OF FRESNO
C.O.F. = CITY OF FRESNO

Assessor's Map Bk. 468 - Pg. 28
County of Fresno, Calif.

Note - Assessor's Block Numbers Shown in Ellipses
Assessor's Parcel Numbers Shown in Circles